



Plan for installation: Surrounding support and Elastic layer

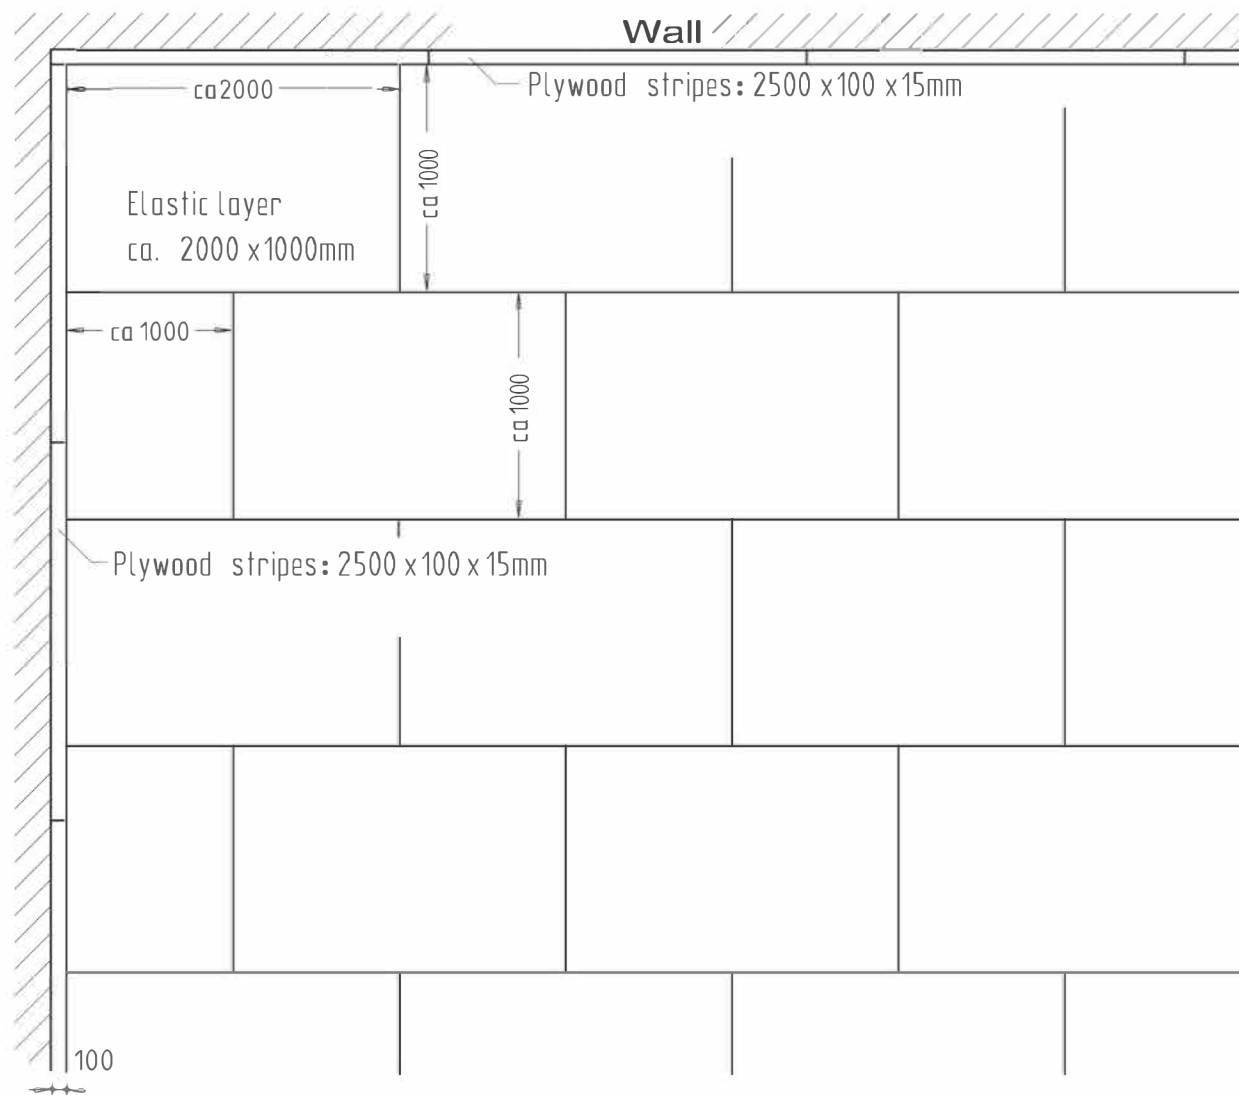

Installation instruction of:
Elastflex Stadium


MASSTAB:	1:50
	Maße in mm
GEZEICHNET:	g.goettlinger@web.de
DATUM:	25.06.06

Plan for installation: Plywood stripes

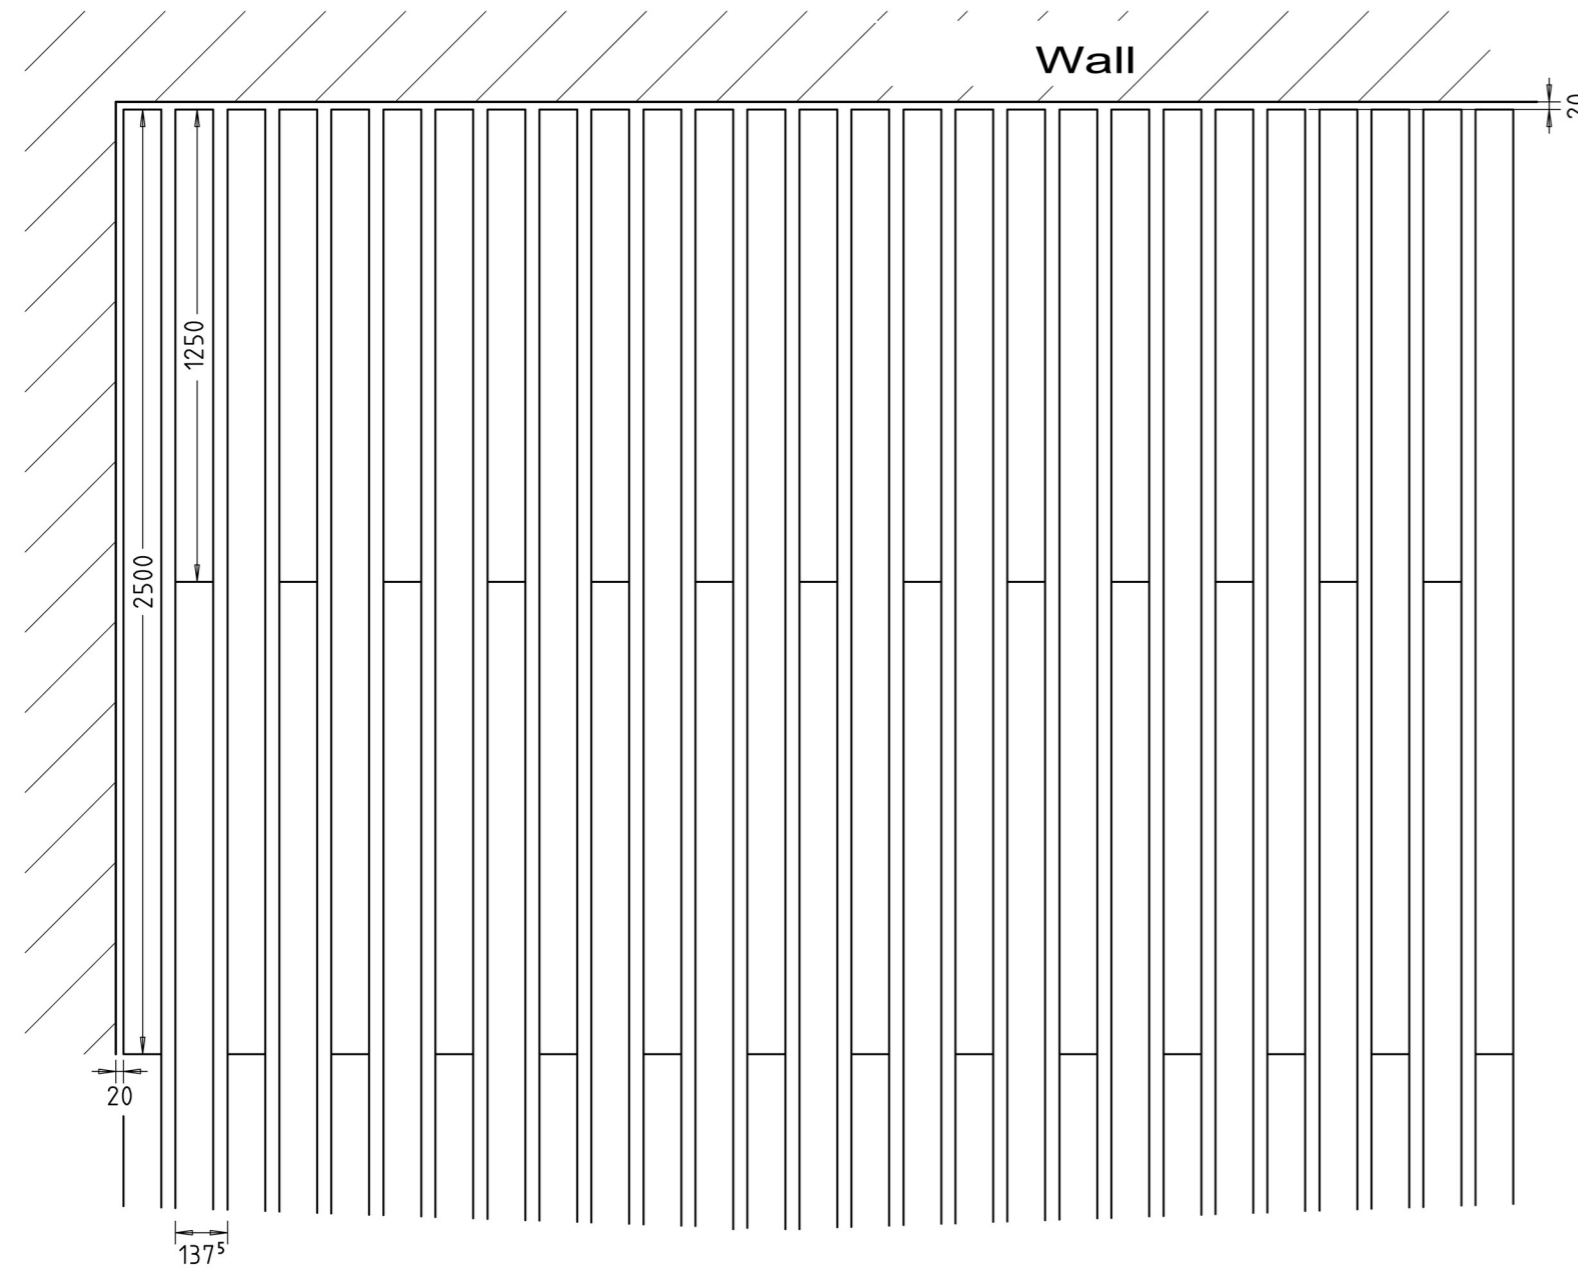

Distribution of the plywood stripes: 2500 x 100 x 9mm
 Length of BOEN Sports parquet: 2200mm
 Measure of displacing: 1250mm


Plywood stripes: Distribution of the gauge

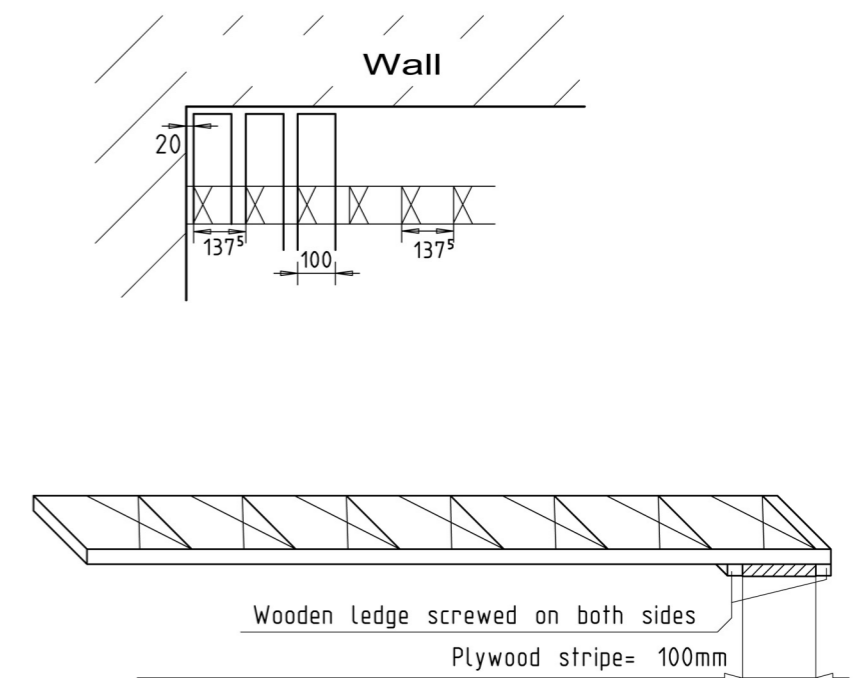

Installation instruction of:
Elastflex Stadium


MASSTAB:	1:20 Maße in mm
GEZEICHNET:	g.goettlinger@web.de
DATUM:	01.04.06

Plan for installation : Sports parquet

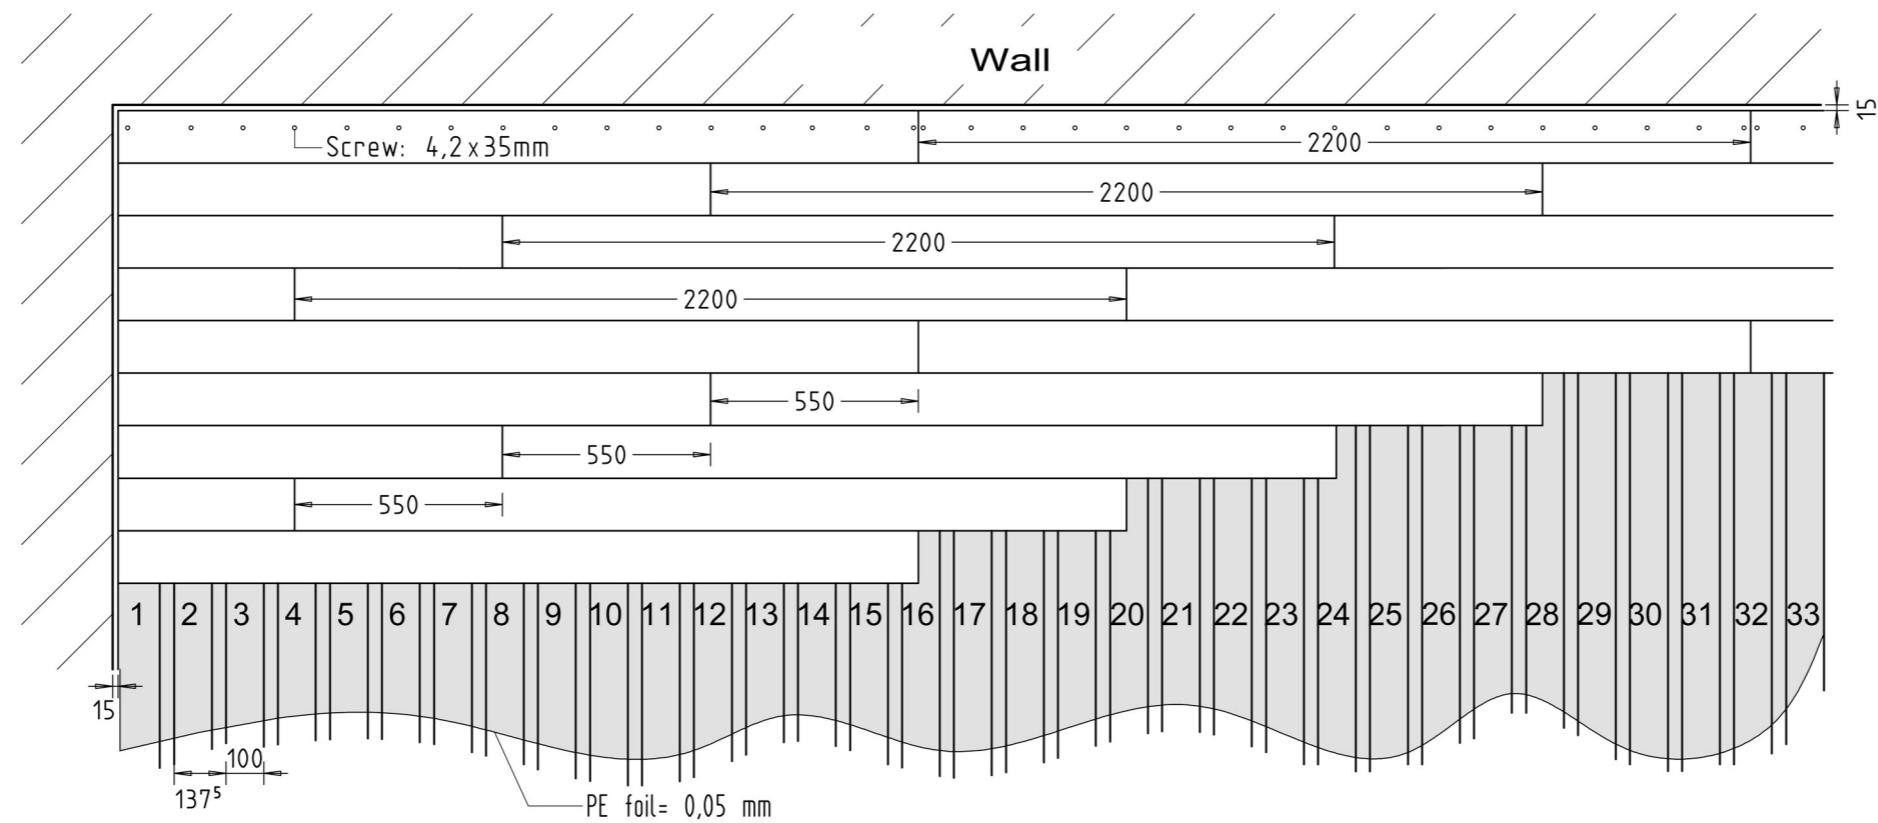

Plan for installation :Sports parquet

M: 1:10

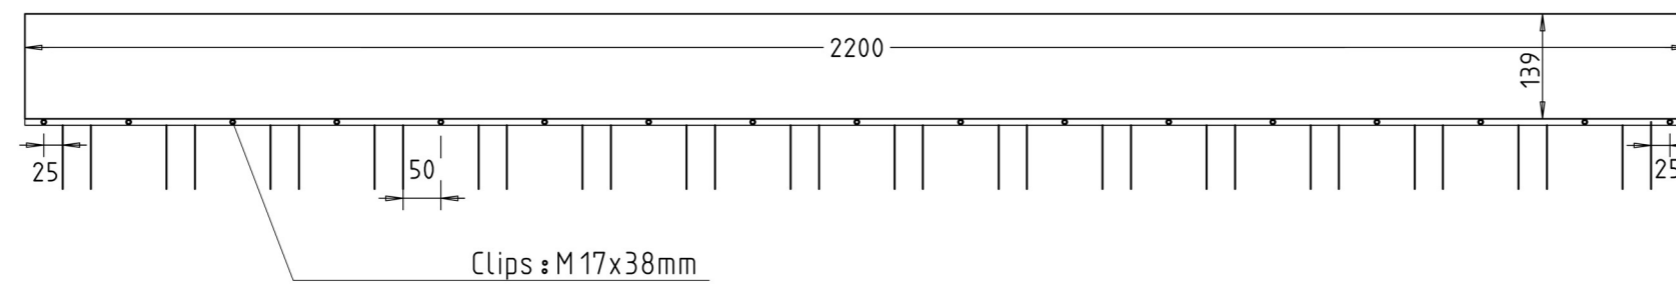
 Installation instruction of:
Elastflex Stadium

MASSTAB:	1:20/ 1:10 Maße in mm
GEZEICHNET:	g.goettlinger@web.de
DATUM:	01.04.06